



DEPARTMENT OF
ENVIRONMENTAL PROGRAMS

Worcester County

GOVERNMENT CENTER
ONE WEST MARKET STREET, ROOM 1306
SNOW HILL, MARYLAND 21863
TEL: 410.632.1220 / FAX: 410.632.2012

LAND PRESERVATION PROGRAM
STORMWATER MANAGEMENT
SEDIMENT AND EROSION CONTROL
SHORELINE CONSTRUCTION
AGRICULTURAL PRESERVATION
ADVISORY BOARD

WELL & SEPTIC
WATER & SEWER PLANNING
PLUMBING & GAS
CRITICAL AREAS/FORESTRY
COMMUNITY HYGIENE

May 9, 2022

This notification is to advise you that the Department has received and is presently reviewing the following request for a shoreline construction project:

Ted Merritt - Request No. 2022-045 – Request to install 60' of Rip Rap on eroding shoreline and install a 6'x6' pier as well as a 4'x40' parallel platform. Maximum channelward extension of 10'. This project is located at Lot 11 Meadow Rd, Berlin, also known as Tax Map 33, Parcel 346, Lot 11. Tenth Tax District of Worcester County, Maryland.

The Department in considering this application will make specific findings of fact with regard to the environmental impact, navigational impact, recreational potential, commercial benefit to Worcester County, impact of the proposed construction upon the surrounding neighborhood and upon property values therein, and any other pertinent issues. Approval from the Department does not guarantee approval from any other applicable regulatory agencies.

If you have an interest which may be adversely affected by the issuance of this permit, you are requested to notify this Department in writing within fifteen (15) calendar days which will end on May 24, 2022.

Sincerely,

Brandy Whitlock
Environmental Inspector

cc: Interested Parties
David Bradford, Deputy Director
File



WORCESTER COUNTY
SHORELINE CONSTRUCTION
APPLICATION

Request No.: 2022-045
Submission Date: 5-9-22

☒ Major Construction (\$300.00)

☐ Minor Construction (\$150.00)

Written Description of Proposed Improvement (include channelward distance):

Install 60' of Rip Rap on an eroding shoreline, a 6' x 6' pier and a 4' x 40' parallel platform. Maximum channel ward extension of 10'.

Property Description:

Map: 0033 Parcel: 0346 Lot: 11 Section: _____ Block: _____ Tax District: _____

Street Address: Lot # 11, Meadow Road, Berlin, MD 21811

Subdivision: 75A3

Dwelling on lot: _____ Dwelling under construction: _____ Vacant: ☒ Commercial: _____

Owner: Ted Merritt Phone No. 443-736-6962

Mailing Address: 10714 Sinepuxent Road, Berlin, MD 21811

E-Mail Address: No email

Contractor: R. G. Murphy Marine Construction Phone No.: 443-497-0271

Mailing Address: 13239 Rollie Road, Bishopville, MD 21813

E-Mail Address: rgmurphy11@comcast.net

Recorded Adjacent Property Owner: Raymond Janvier

Property Address: 12249 Meadow Drive, Berlin, MD 21811

Tax Map: 0033 Parcel: 0346 Lot: 10 Section: _____ Block: _____

Recorded Adjacent Property Owner: James Walter

Property Address: 12301 Meadow Road, Berlin, MD 21811

Tax Map: 0033 Parcel: 0346 Lot: 12 Section: _____ Block: _____

As the applicant, I attest that the information presented on this application, site plan and any written documentation attached hereto is known to be accurate. I understand that the proposed shoreline improvement will be constructed to meet or exceed minimum design standards adopted by the Department. Any deviation from these standards will require construction plans sealed by an engineer registered in the State of Maryland. I acknowledge that any falsification of information presented may result in revocation of this approval and of the subsequent Shoreline Construction Permit.

Ted Merritt/RW Freund POA
Owner/Applicant's Signature Date

DEPT. USE ONLY:

Notification Distribution Date: _____ Public Comment Deadline: _____ (15 calendar days)


Department Approval Date: _____ Expiration: _____

NOTES

1. There are no known SAV beds in the area.
2. The soundings were taken on 09/02/2021.
3. The maximum channelward extension is 10'.

SCOPE

Install 60' of Rip Rap, install a 6'x6' pier and a 4' x 40' parallel platform with Maximum channelward extension of 10'.

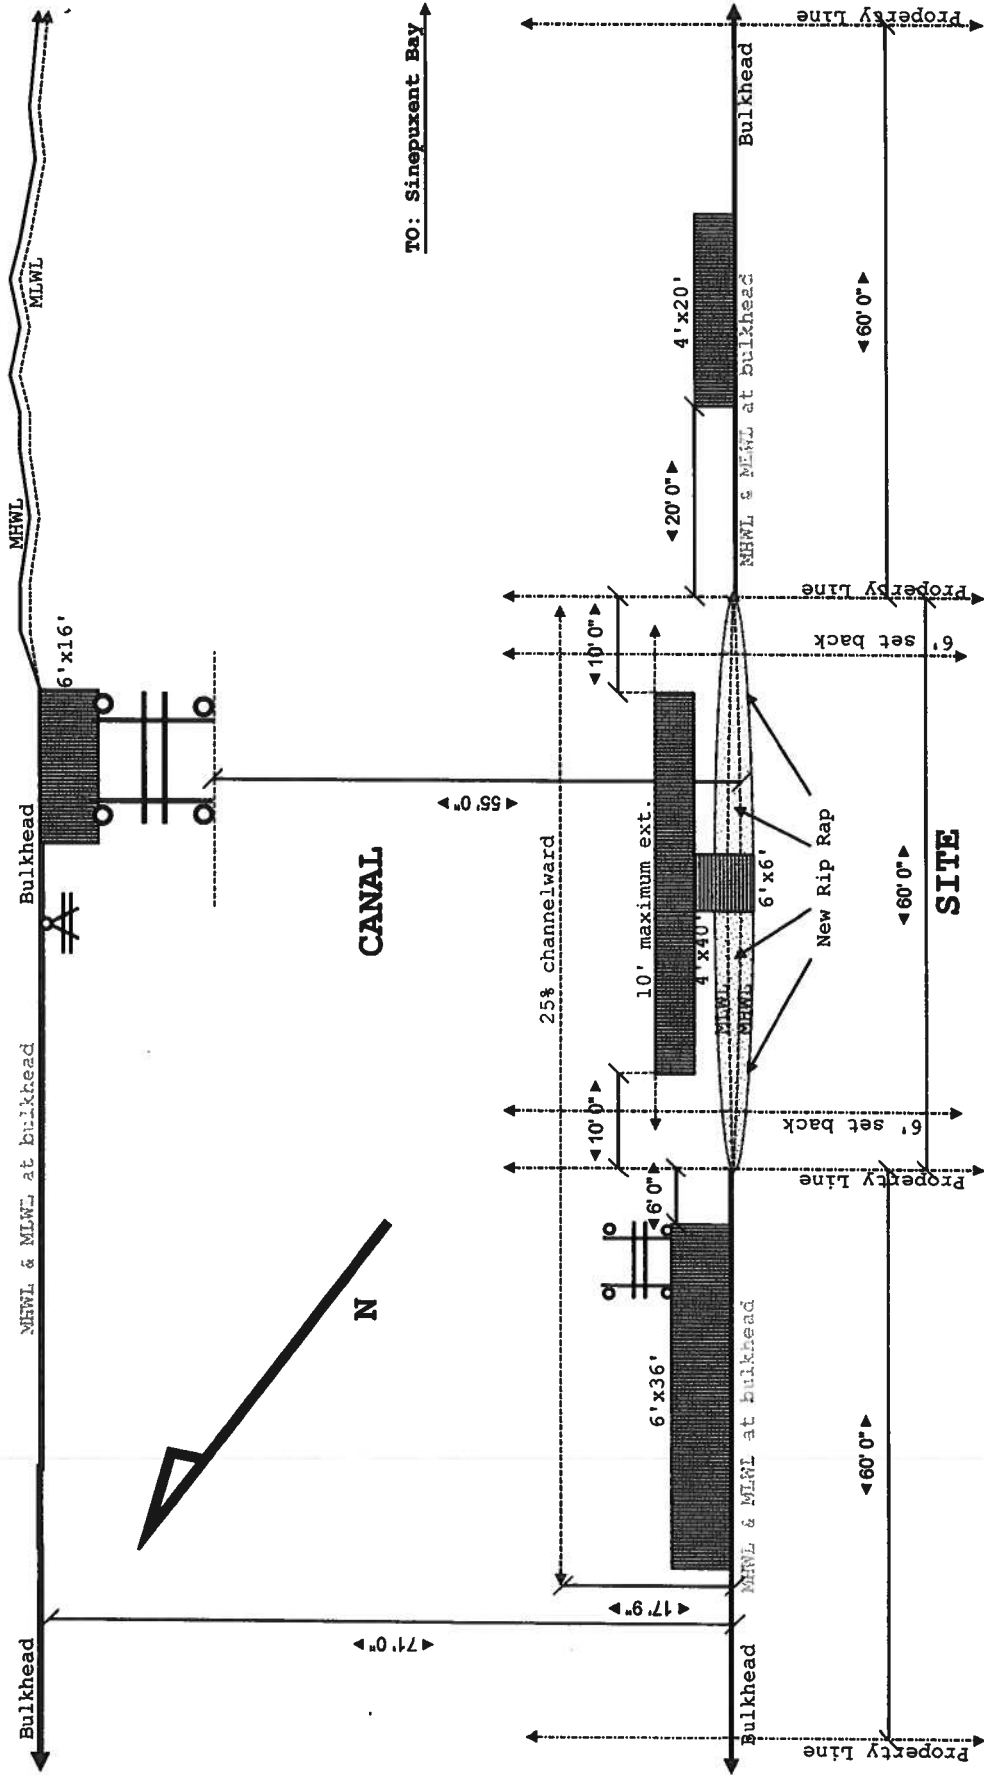


Site:	Lot#11 Snug Harbor Road, Berlin	Drawing:	1	Project:	Merritt	Drawn:	Carouge	Notes:	Hidden Oak Farm, LLC
Title:	Proposed Conditions	Scale:	1/2"=10'0"	Date:	09/27/2021	Rev:	A		

NOTES

1. There are no known SAV beds in the area.
2. The soundings were taken on 09/02/2021.
3. The maximum channelward extension is 10'.

SCOPE

Install 60' of Rip Rap, install a 6'x6' pier and a 4' x 40' parallel platform with Maximum channelward extension of 10'.

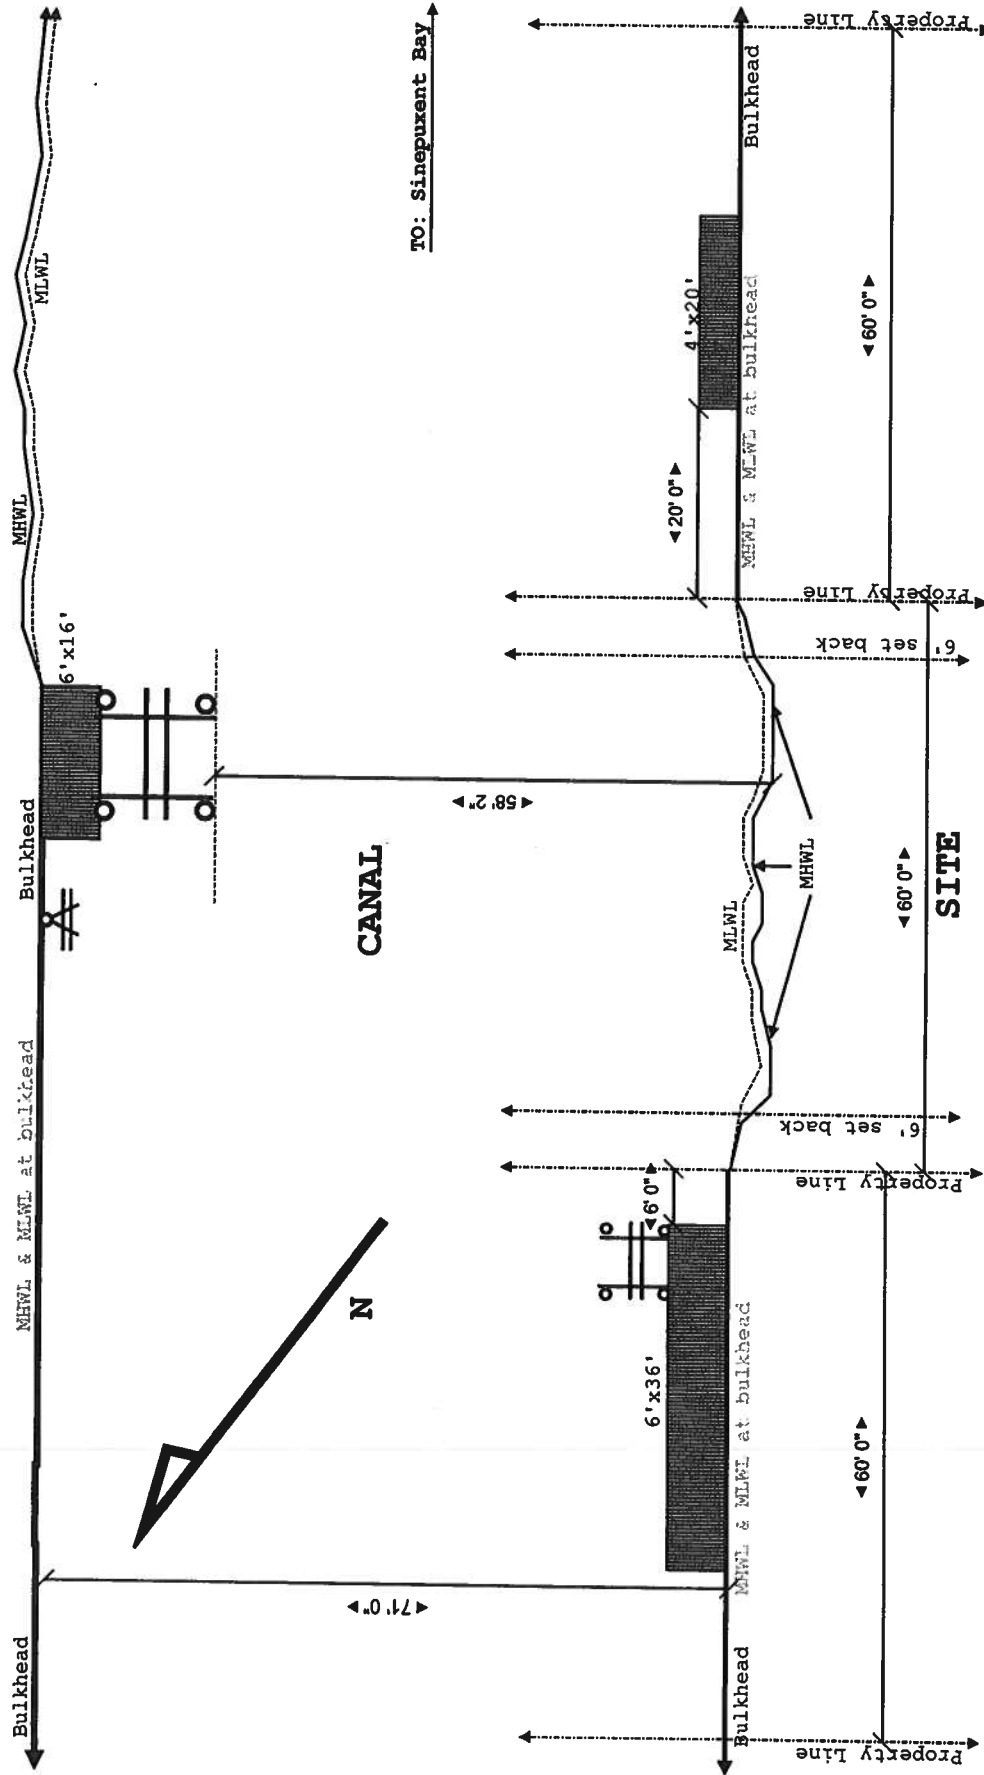

Site:	Lot#11 Snug Harbor Road, Berlin
Title:	Existing Conditions

Drawing:	Project:	Drawn:	Notes:
1	Merritt	Carouge	
Scale:	Date:	Rev:	
1/2"=10'0"	09/27/2021	A	


Hidden Oak Farm, LLC

NOTES

1. There are no known SAV beds in the area.
2. The soundings were taken on 09/02/2021.
3. The maximum channelward extension is 10'.


SCOPE

1. Install 60' of Rip Rap, install a 6'x6' pier and a 4' x 40' parallel platform with Maximum channelward extension of 10'.

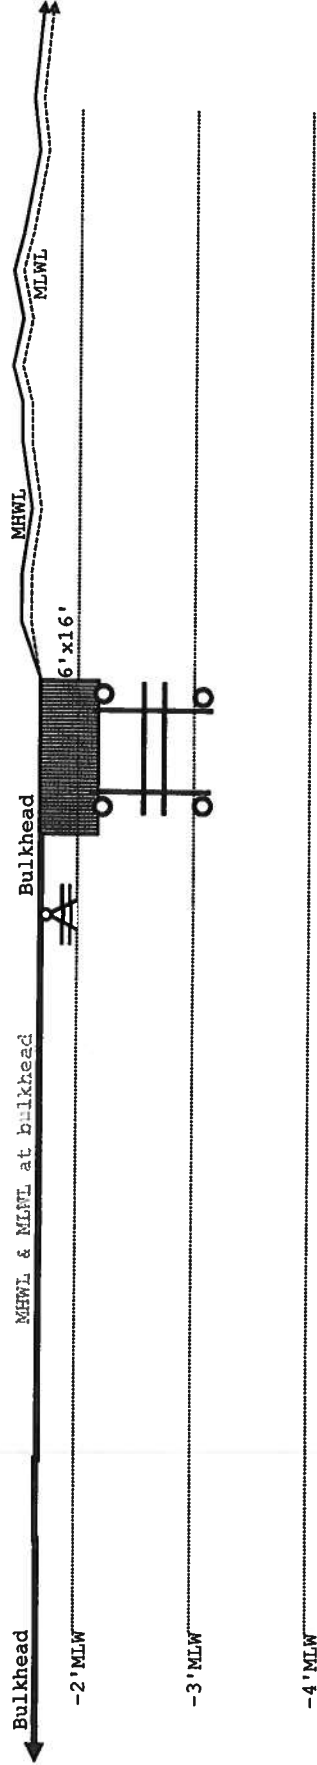

CHANNEL

TO: Sinepuxent Bay

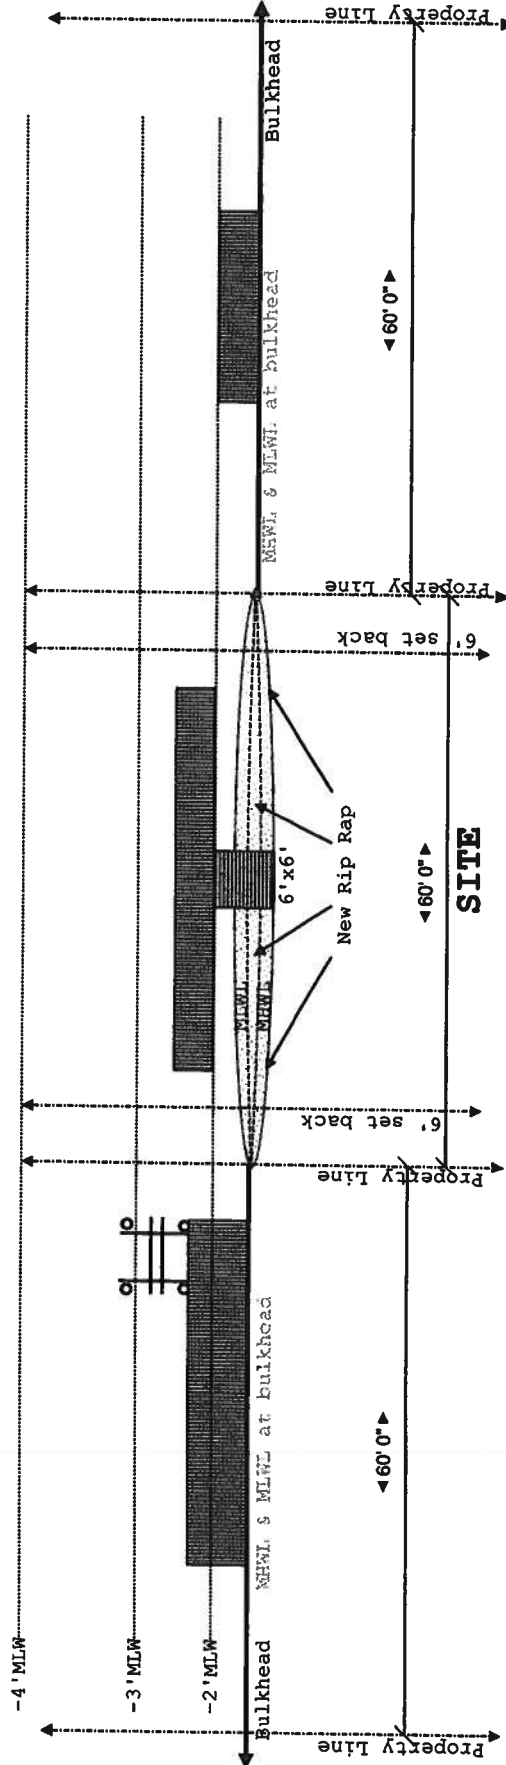

SITE

Site: Lot#11 Snug Harbor Road, Berlin

Drawn: Carouge

Notes:

Hidden Oak Farm, LLC

Title :


Depths

Scale: 1/2"=10'0"

Date: 09/27/2021

Rev: A

Project: Merritt

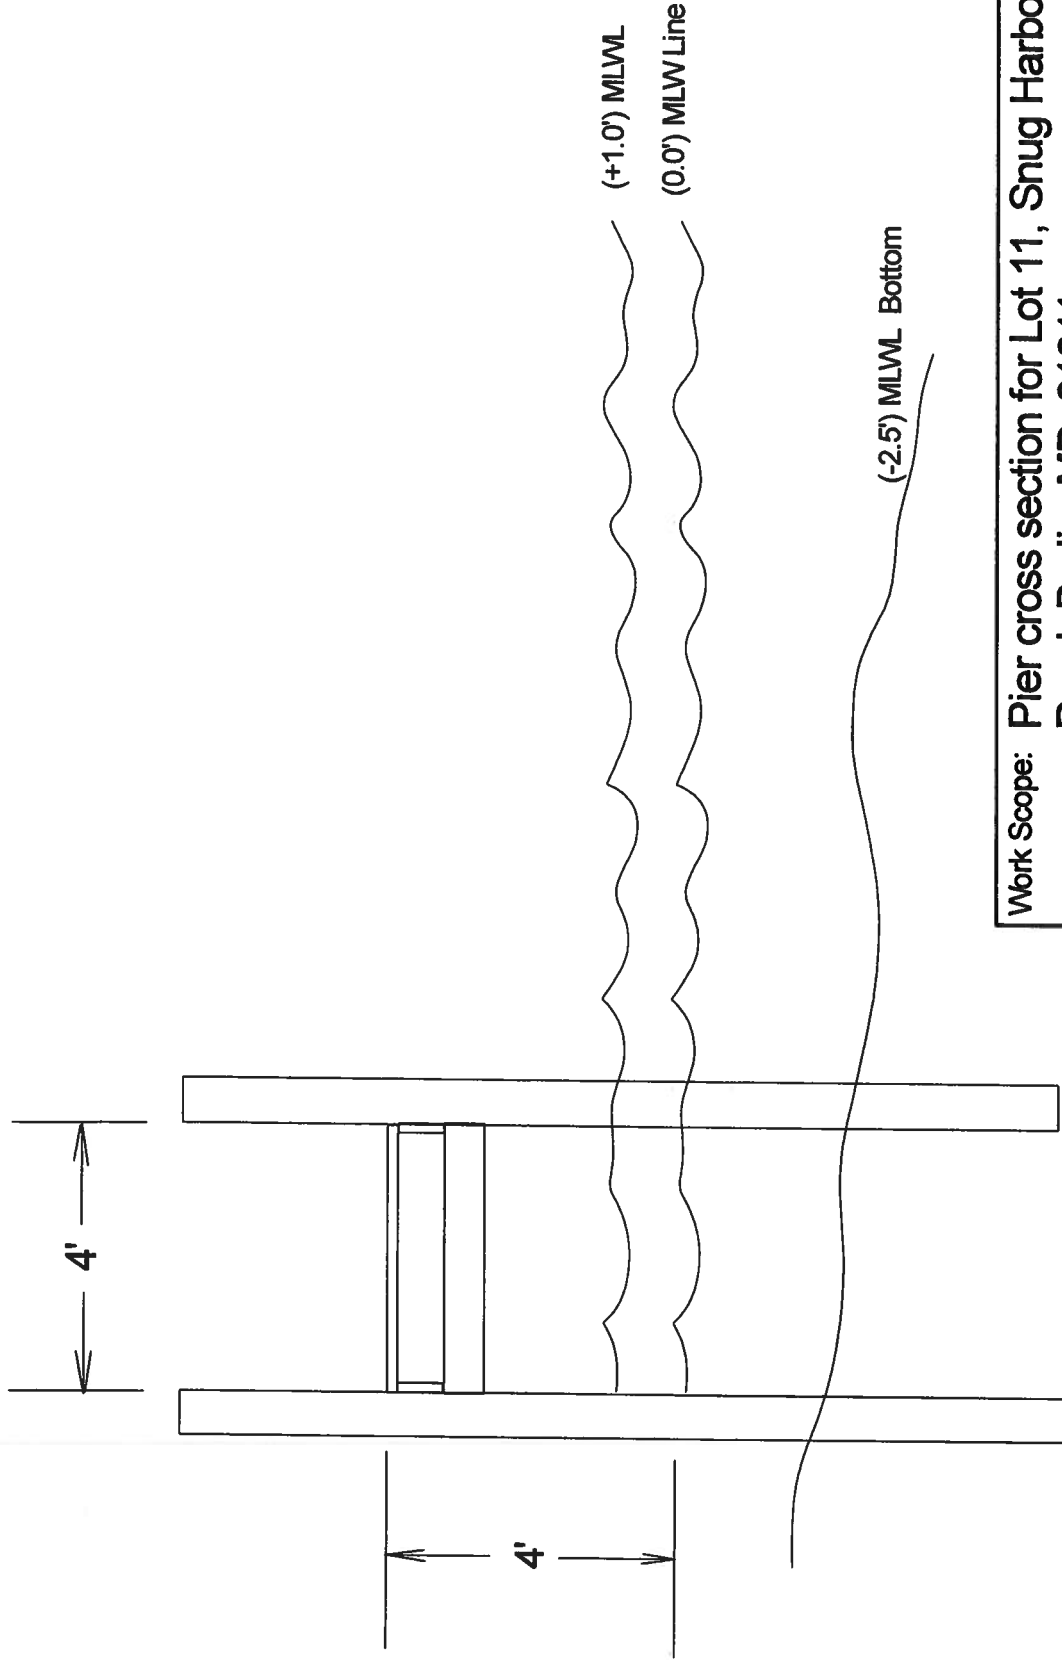

Work Scope: Pier cross section for Lot 11, Snug Harbor
Road, Berlin, MD 21811

Scale: 1" = 20'

Date:

Owner:

Lot


Blk

T. Map


Parcel

Lot 11, Snug Harbor Road Berlin, MD 21811

Existing

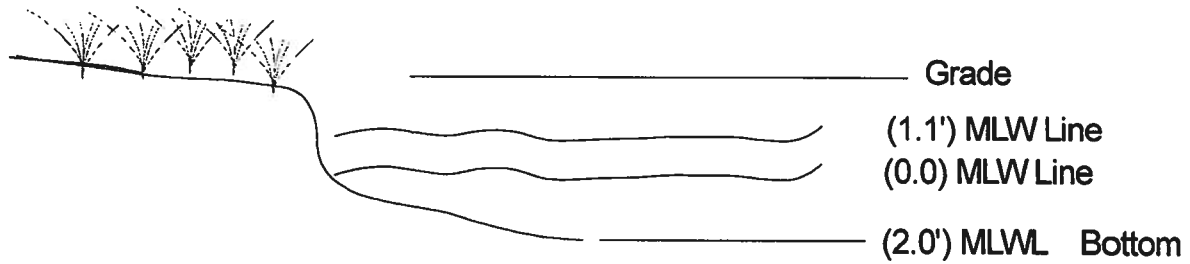

Proposed

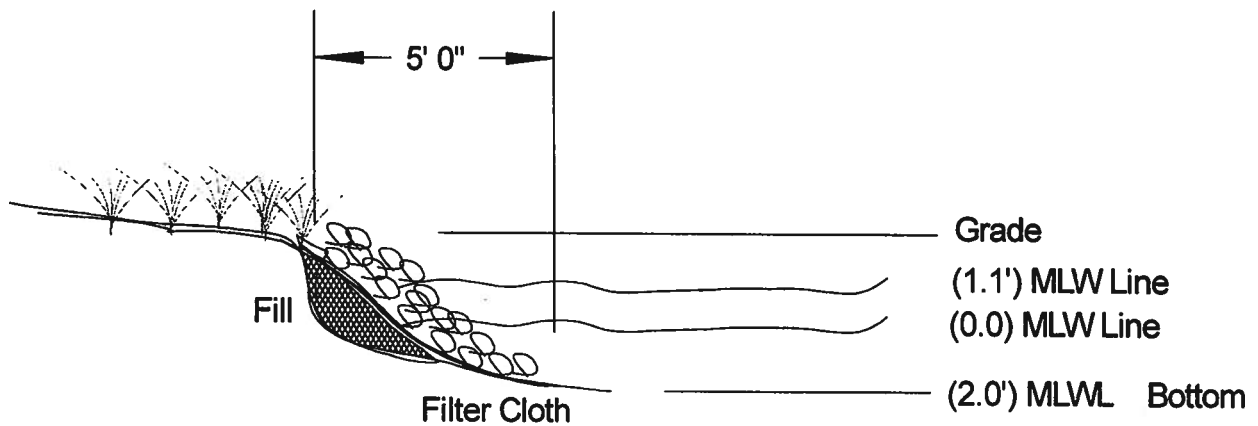

Scale: 1" = 3'



