



DEPARTMENT OF
ENVIRONMENTAL PROGRAMS

Worcester County

GOVERNMENT CENTER
ONE WEST MARKET STREET, ROOM 1306
SNOW HILL, MARYLAND 21863
TEL: 410.632.1220 / FAX: 410.632.2012

LAND PRESERVATION PROGRAM
STORMWATER MANAGEMENT
SEDIMENT AND EROSION CONTROL
SHORELINE CONSTRUCTION
AGRICULTURAL PRESERVATION
ADVISORY BOARD

WELL & SEPTIC
WATER & SEWER PLANNING
PLUMBING & GAS
CRITICAL AREAS/FORESTRY
COMMUNITY HYGIENE

July 11, 2023

This notification is to advise you that the Department has received and is presently reviewing the following request for a shoreline construction project:

Tony Nguyen – Request No. 2023-069 – Request to replace 100' of vinyl bulkhead and one boat lift with associated piling. Close off existing boat ramp. Maximum channelward extension of 18.5'. This project is located at 10536 Sussex Rd, Ocean City, also known as Tax Map 21, Parcel 178, Lot D. Tenth Tax District of Worcester County, Maryland.

The Department in considering this application will make specific findings of fact with regard to the environmental impact, navigational impact, recreational potential, commercial benefit to Worcester County, impact of the proposed construction upon the surrounding neighborhood and upon property values therein, and any other pertinent issues. Approval from the Department does not guarantee approval from any other applicable regulatory agencies.

If you have an interest which may be adversely affected by the issuance of this permit, you are requested to notify this Department in writing within fifteen (15) calendar days which will end on July 26, 2023.

Sincerely,

Brandy Whitlock
Environmental Inspector

cc: Interested Parties
David Bradford, Deputy Director
File



WORCESTER COUNTY
SHORELINE CONSTRUCTION
APPLICATION

Request No.: 2023-069
Submission Date: 7-11-23

☒ Major Construction (\$300.00)

☐ Minor Construction (\$150.00)

Written Description of Proposed Improvement (include channelward distance);
100' ft of vinyl replacement bulkhead closing off existing boattramp
one boatlift with associated piling. 18.5 Channel ward

Property Description:

Map: 0021 Parcel: 0178 Lot: D Section: 1 Block: — Tax District: —
Street Address: 10536 Sussex Rd. W. Ocean City, Md. 21842
Subdivision: 7163
Dwelling on lot: ☒ Dwelling under construction: ☐ Vacant: ☐ Commercial: ☐

Owner: Tony Nguyen Phone No. 410-726-8571
Mailing Address: 10536 Sussex Rd. W. Ocean City, Md 21842
E-Mail Address: duynguyen4@gmail.com

Contractor: Just-Rite Marine Inc. Phone No.: 410-641-9961
Mailing Address: 9316 Carey Rd Berlin, Md 21811
E-Mail Address: m.ke@justritemarine.com

Recorded Adjacent Property Owner: William L. Savage
Property Address: 10542 Sussex Rd W. Ocean City Md 21842
Tax Map: 0021 Parcel: 0243 Lot: E Section: D Block: —

Recorded Adjacent Property Owner: Gail L. Ashley 40 Gail rowler
Property Address: 10530 Sussex Rd. W. Ocean City, Md 21842
Tax Map: 0021 Parcel: 0267 Lot: C Section: D Block: —

As the applicant, I attest that the information presented on this application, site plan and any written documentation attached hereto is known to be accurate. I understand that the proposed shoreline improvement will be constructed to meet or exceed minimum design standards adopted by the Department. Any deviation from these standards will require construction plans sealed by an engineer registered in the State of Maryland. I acknowledge that any falsification of information presented may result in revocation of this approval and of the subsequent Shoreline Construction Permit.

Tony Nguyen 7/12/23
Owner/Applicant's Signature Date

DEPT. USE ONLY:

Notification Distribution Date: 7-11-23 Public Comment Deadline: 7-26-23 (15 calendar days)

Department Approval Date: _____ Expiration: _____

R. Mike Stouffer C/O Tony Ngu
9316 Carey Rd.
Berlin Md.
mike@justritemarine.com
410-641-9961

Worcester Department of Enviror
One West Market Street Suite 136
Snow Hill, Md. 21863

Dear Worcester Department of Enviror

I am submitting an application to the Maryland Department of the Environment to obtain authorization to perform work in tidal wetlands at my property located at:

10536 Sussex Rd. W. Ocean City, Md. 21842

I propose to perform the following work:

100'ft of vinyl replacement bulkhead, one boatlift with associated piling.

Please review the attached plan and call me if you have any questions. If you would like to provide comments to the Maryland Department of the Environment, please send a letter to them at the following address within 14 days of receipt of this letter. Include the proposed project address in the comment letter.

Maryland Department of the Environment
Tidal Wetlands Division
1800 Washington Blvd.
Baltimore, MD 21230
(410) 537-3837

Sincerely,

R. Mike Stouffer C/O Tony Ngu


Contractor
Just-Rite Marine Inc.
 9316 Carey Rd.
 Berlin, Md. 21811
MD Marine Lic. 083(E)
MHIC# 71561
Ocean City# 30542
410-641-9961

Proposed Improvements
 100' ft of vinyl replacement bulkhead
 One Boatlift with associated piling (4)
 Boat ramp to be removed
 Channel ward distance 18.5' ft max

Scale 1" = 40' ft
 No SAV's Present
 Soundings at Bulkhead
 MLW 2.8' ft
 MHW 4.30' ft
 5' ft out 3.5' ft
 10' ft out 3.8' ft
 15' ft out 4.2' ft
 20' ft out 4.8' ft

Existing Detail Drawing

MARSII

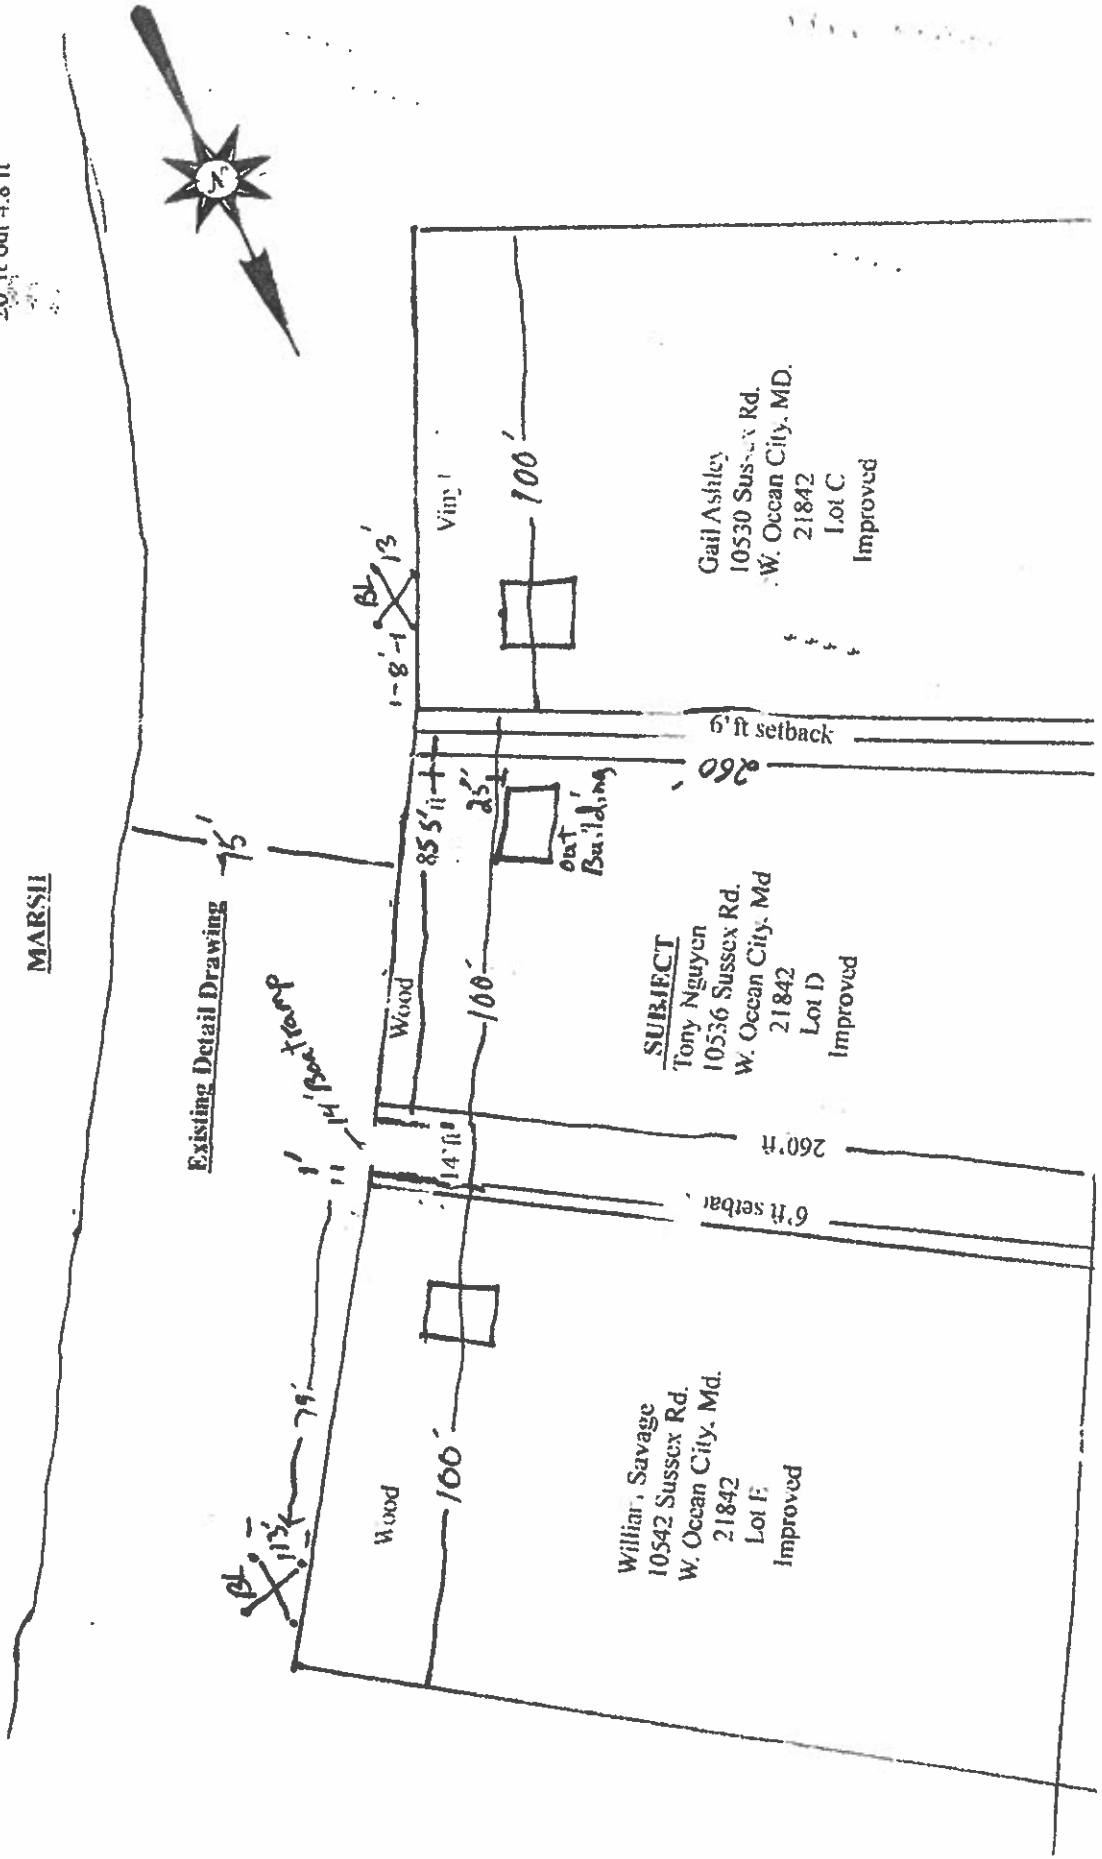

Just-Rite Marine Inc.
9316 Carey Rd.
Berlin, Md. 21811
MD Marine Lic. 083(E)
MHIC# 71561
Ocean City# 30542
410-641-9961
Mike@justritemarine.com

Scale 1"=40' ft
No SAV's Present
Soundings at Bulkhead
MLW 2.8' ft
MLW 4.30' ft
5' ft out 3.5' ft
10' ft out 3.8 ft
15' ft out 4.2 ft
20' ft out 4.8 ft



Proposed Improvements
 100' ft of vinyl replacement bulkhead
 One Boatlift with associated piling (4)
 Boat ramp to be removed
 Channel ward distance 18.5' ft max

Proposed Improvements
100' @ 55'.

100' ft of vinyl replacement bulkhead
One Boatlift with associated piling (4)
Boat ramp to be removed
Channel ward distance 18.5' ft max

One Boatlift with associated
Boat ramp to be removed
Channel ward distance 18.5. *18.5' channel / 100' x 13'*

Wood Bika

William Savage
10542 Sussex Rd.
W. Ocean City, Md.
21842
Lot F,
Improved

SUBJECT
Tony Nguyen
10536 Sussex Rd.
W. Ocean City, Md
21842
Lot D
Improved



Gail Ashley
10530 Sussex Rd.
W. Ocean City, MD.
21842
Lot C
Improved

6' ft setback
0920

67th setbar.

Bulkhead face 5'-0"
 maximum 5'-0"
 MLW 4'-3"
 VHW 4'-3"


18"
 EX
 2" piles with
 solid fill between

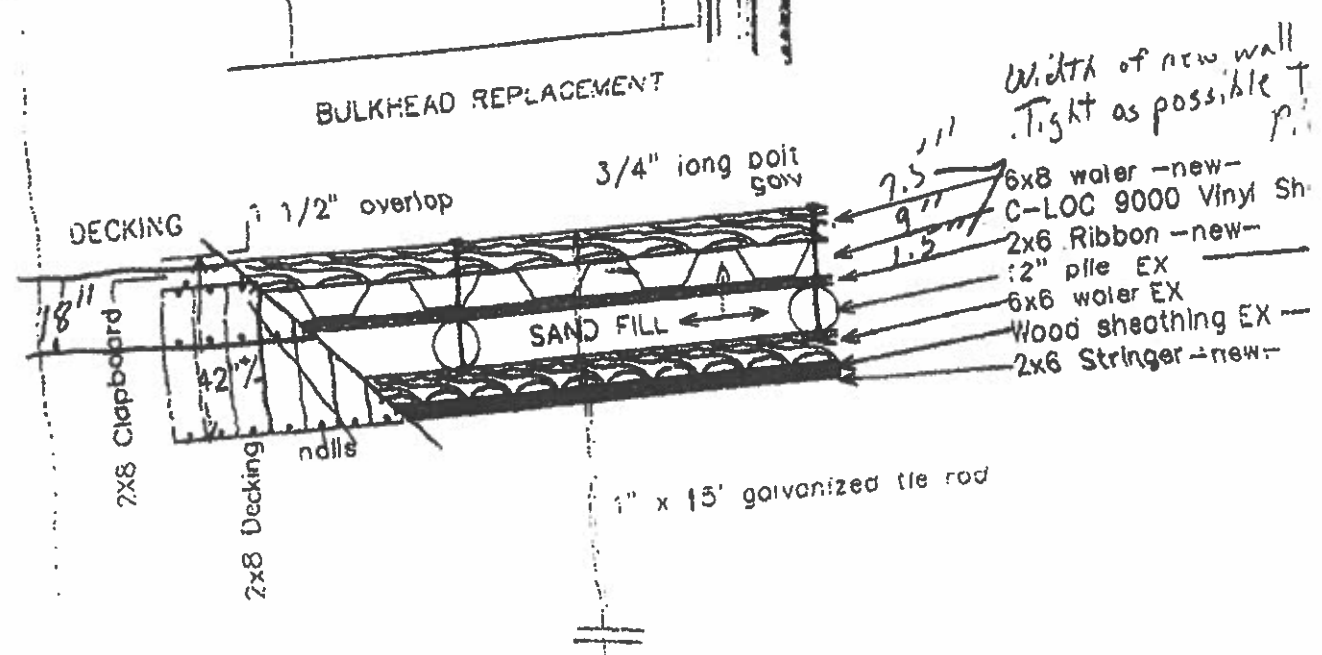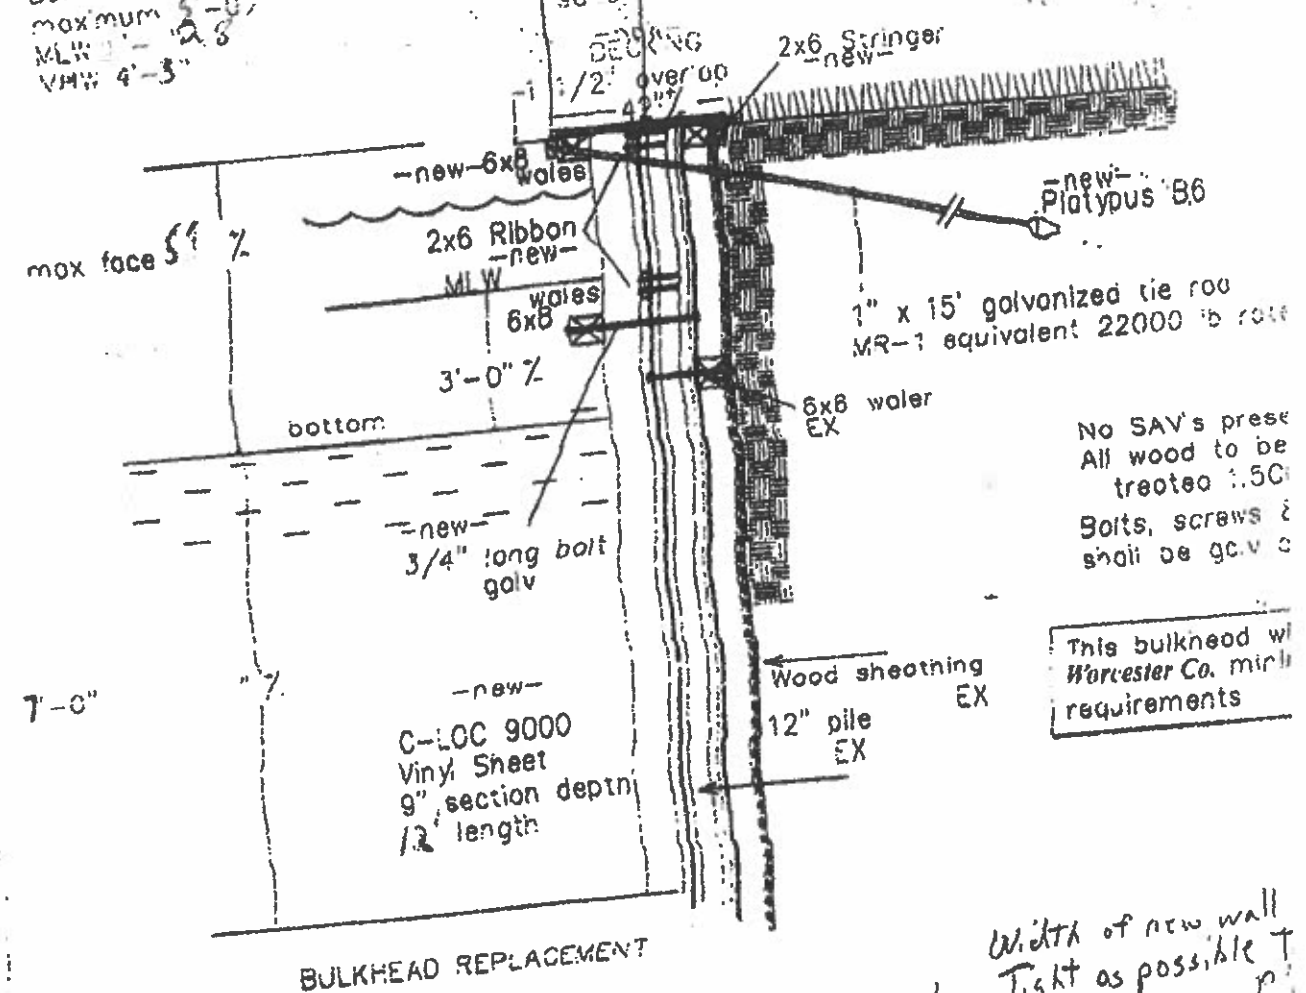

Platypus B6

Builder: Just-Rite Marine Structures 9318 Carey Rd Berlin, MD 21811 410-611-9961	BULKHEAD REPLACEMENT SECTION Owner:	SUBJECT Tony Nguyen 10536 Sussex Rd. W. Ocean City, Md 21842 Lot D Improved
--	---	---

Tony Nguyen
10536 Suisun Rd
W. Ocean City Md 21842

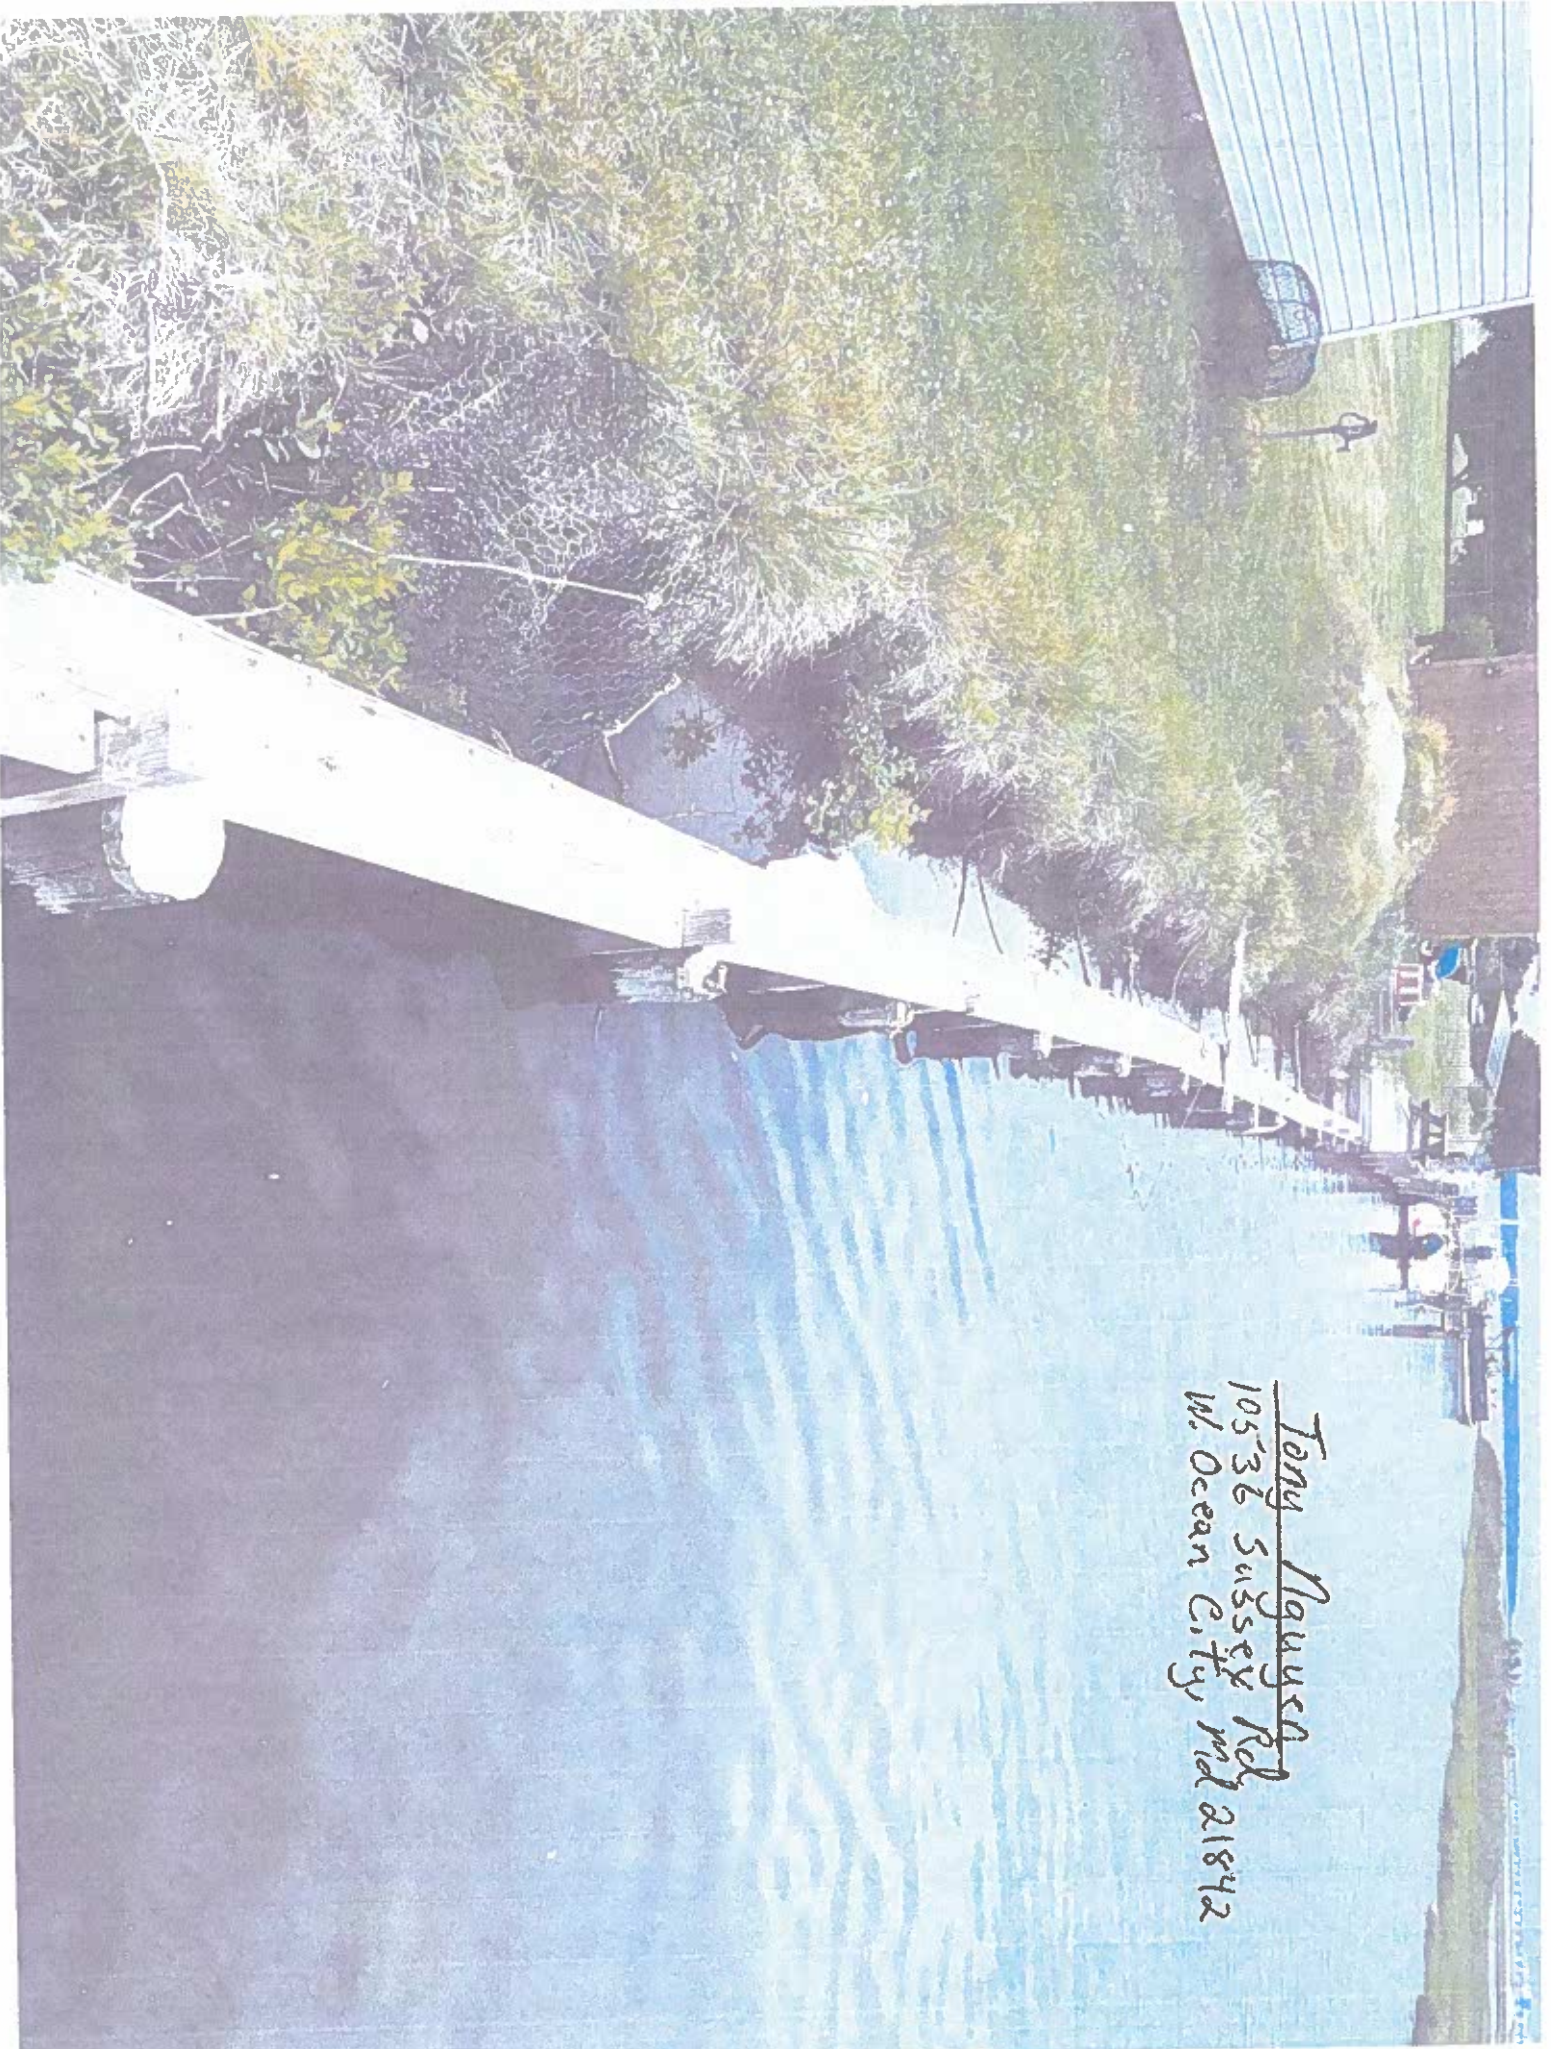

Tony August
10536 Sussex Rd
W. Ocean City, Md 21842

